


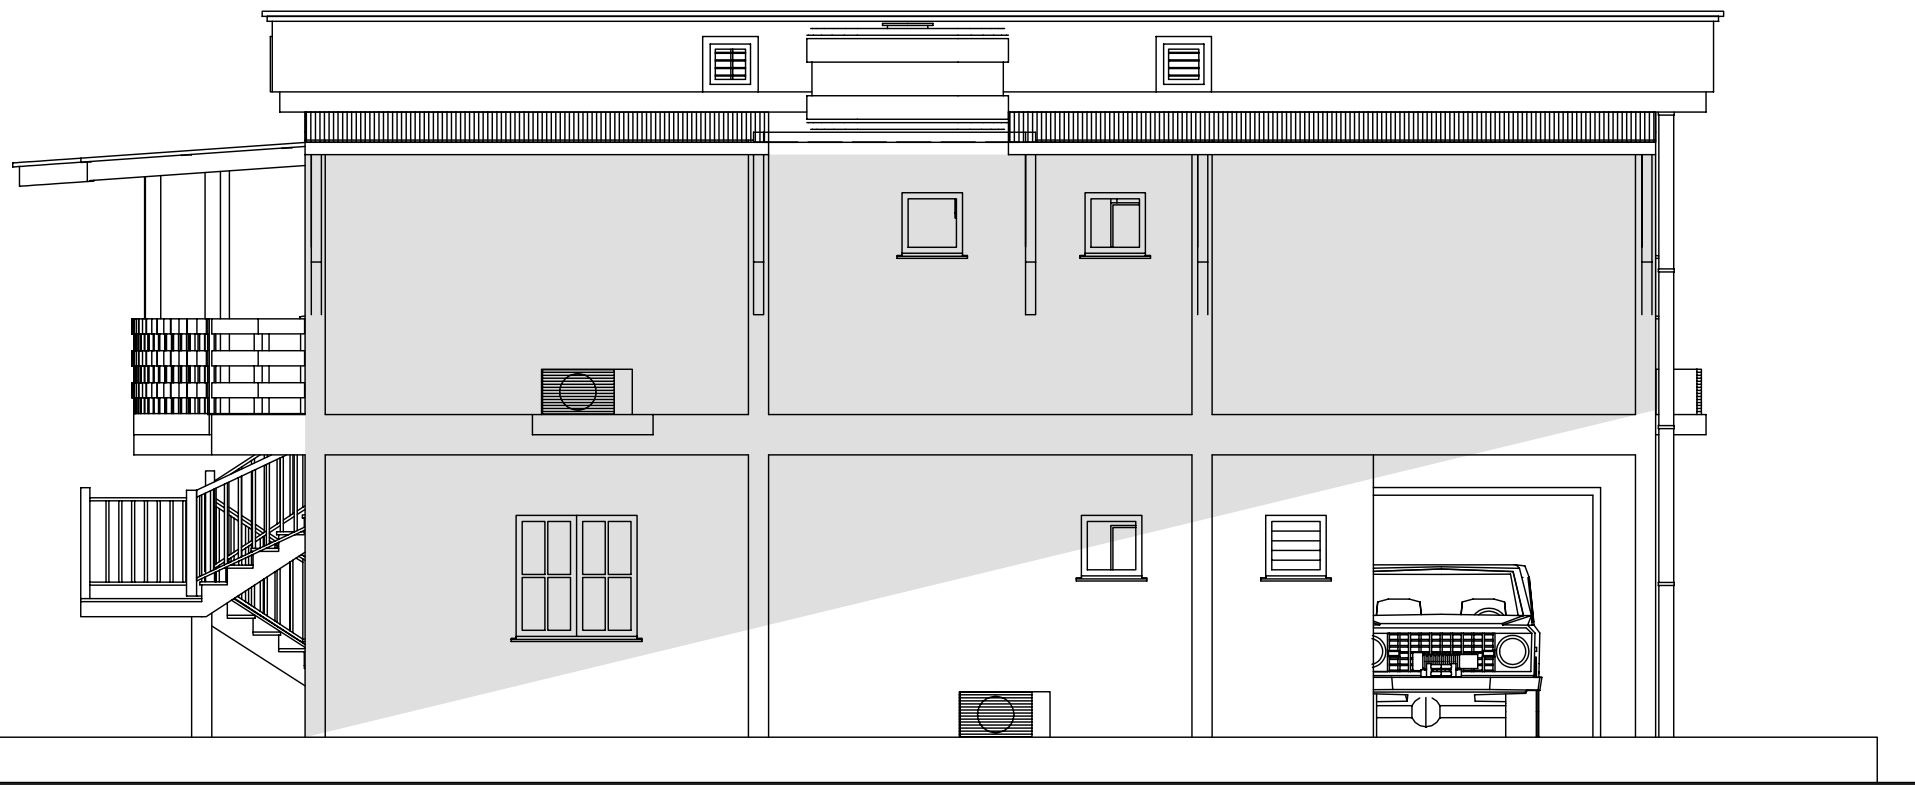

FACADE NORD



FACADE SUD

PLAN
ARCH 011